


Ho Sin Hang Campus – Renovation Works on Level 9, Sir Run Run

Shaw Building

善衡校園 - 邵逸夫大樓九樓裝修工程

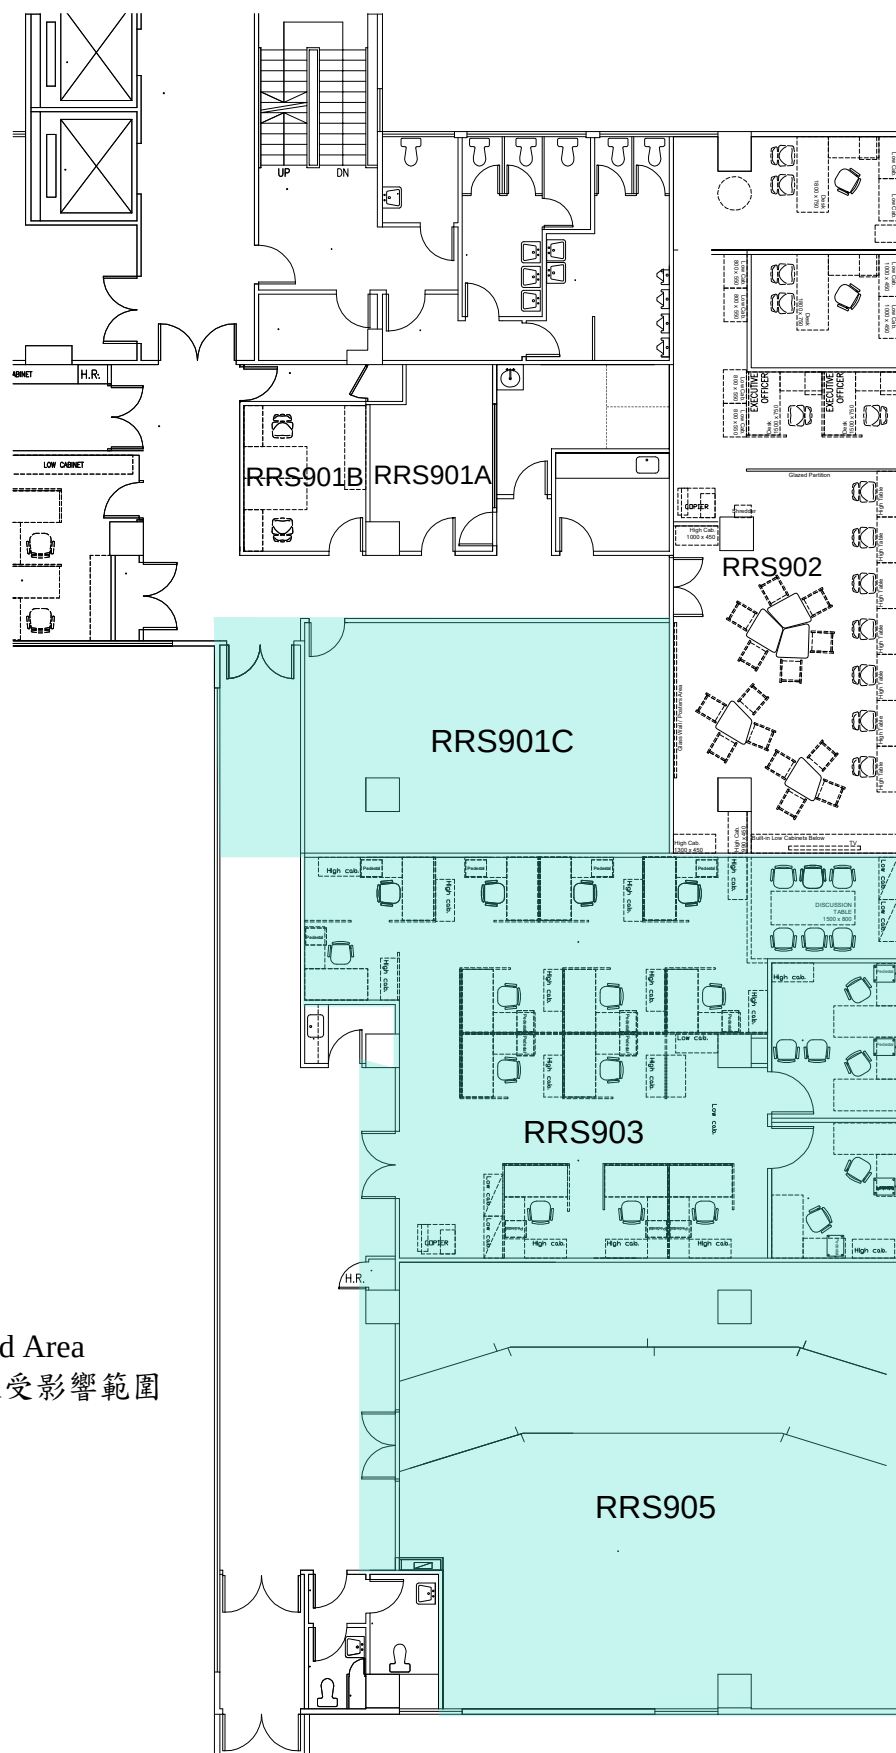

Affected Area
工程及受影響範圍

Layout Plan of Level 9, Sir Run Run Shaw Building

邵逸夫大樓九樓平面圖