


Ho Sin Hang Campus – Erection of Scaffolding at RRS904B, Level 9 of Sir Run Run Shaw Building

善衡校園 – 邵逸夫大樓九樓RRS904B室棚架搭建工程

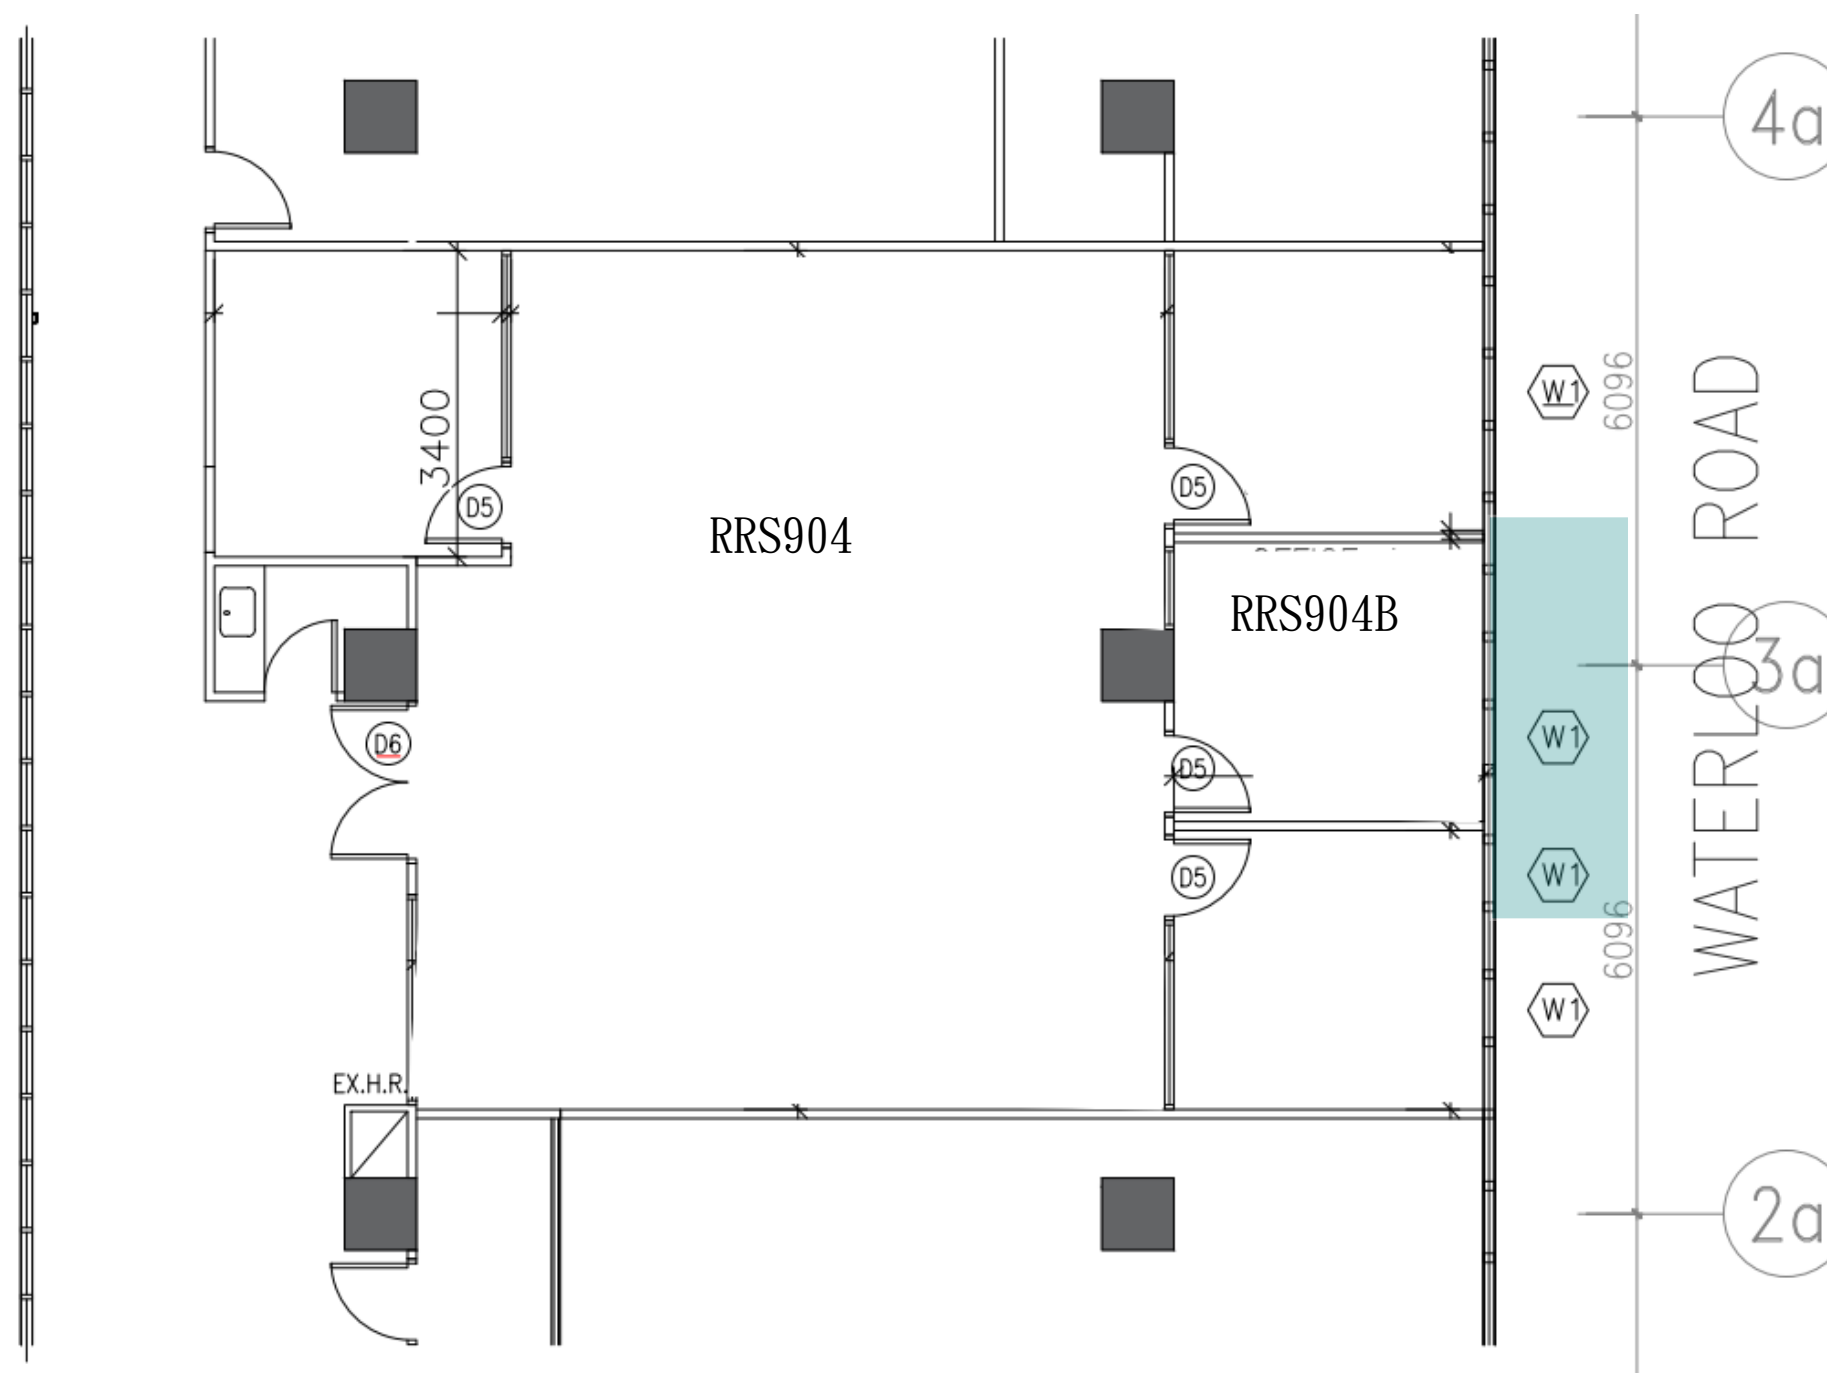

Affected Area
受影響範圍

Layout plan of Level 9 of RRS904B

邵逸夫大樓9樓RRS904B平面圖