


Ho Sin Hang Campus – Renovation Works to Room OEE802, Level 8 of Oen Hall Building (East Wing)

善衡校園 – 溫仁才大樓 (東翼) 八樓 OEE802室裝修工程

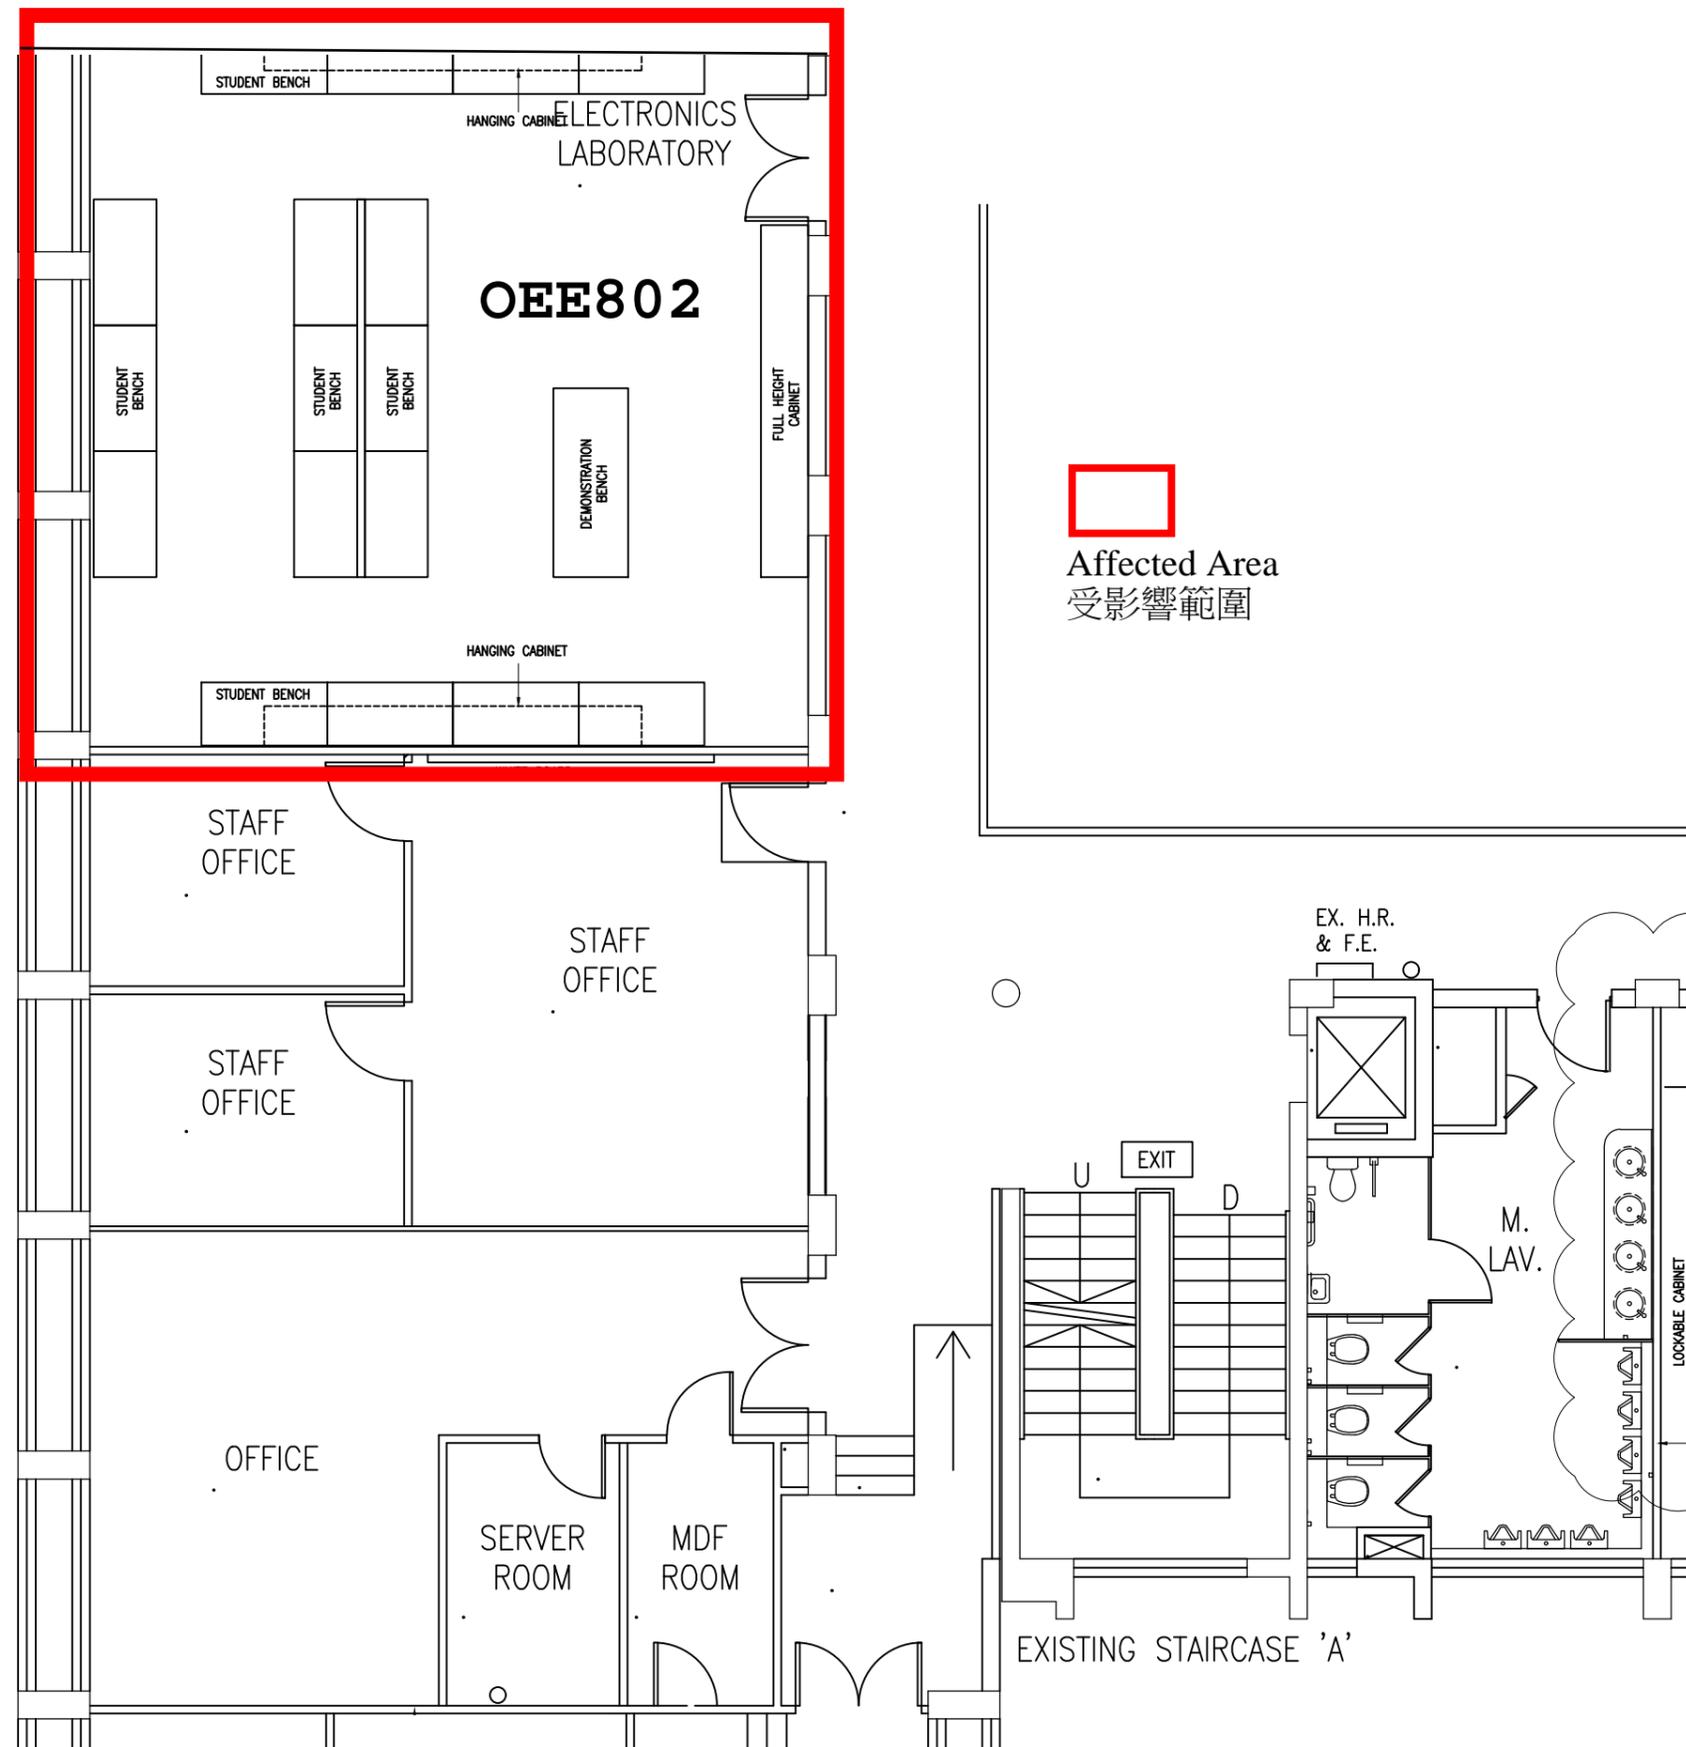

Layout Plan of OEE802, Oen Hall Building (East Wing)

溫仁才大樓 (東翼) OEE802室平面圖