



# Baptist University Road Campus - Demolition of External Wall at Level 3 of Academic and Administration Building

浸會大學道校園 - 教學及行政大樓(AAB) - 3樓外牆拆卸工程

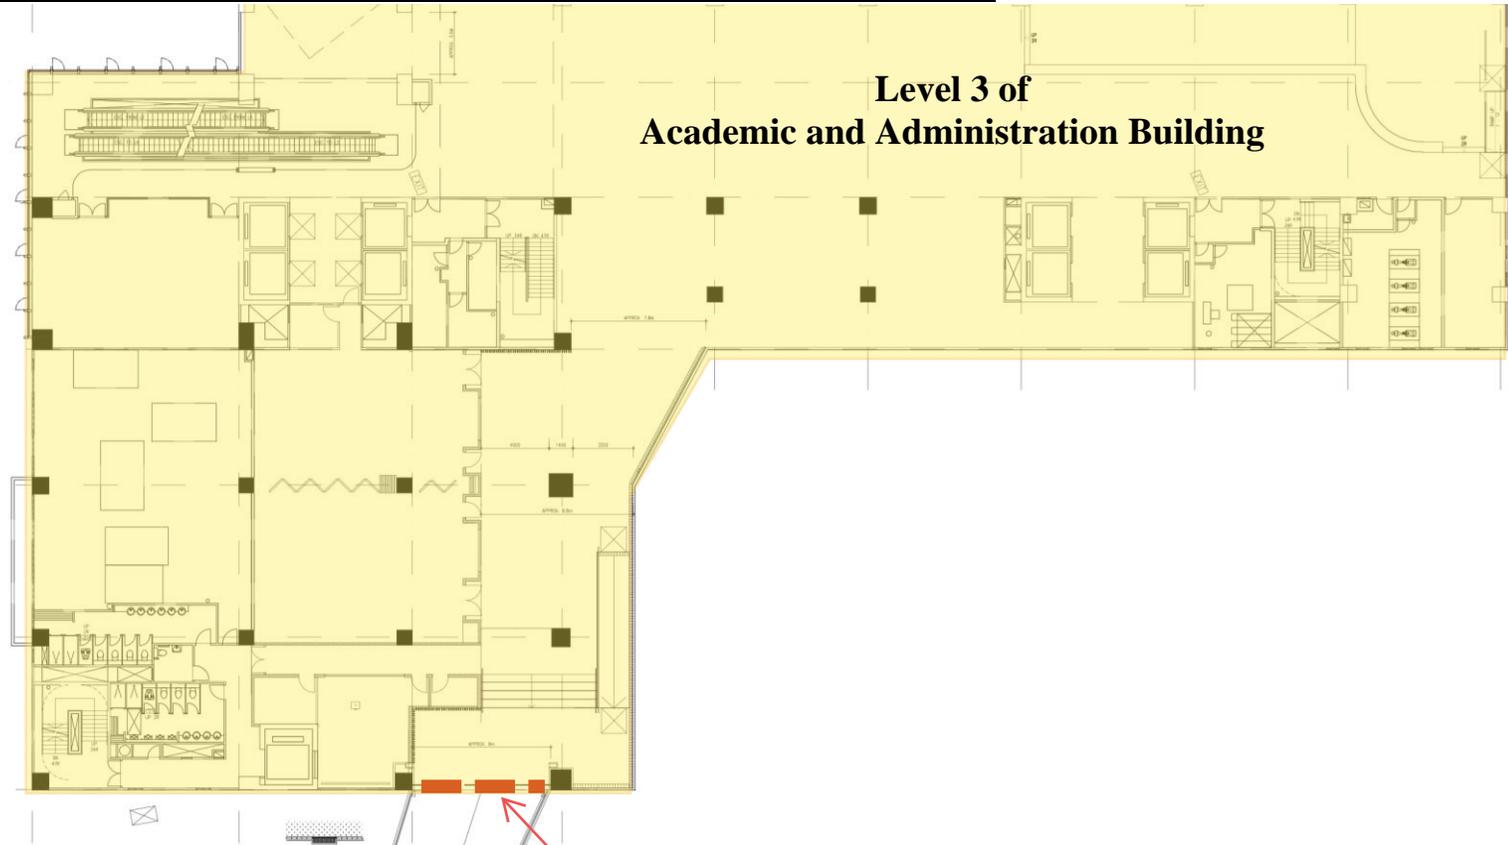

External wall to be demolished

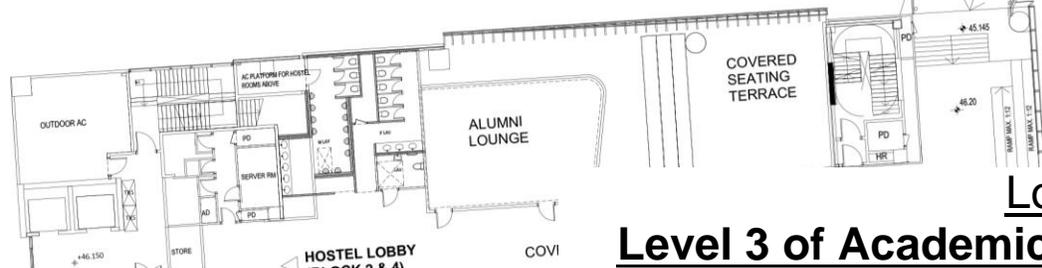

Location Plan

## Level 3 of Academic and Administration Building

